


Voorkeursvariant

LEGENDA

- Rijbaan
opp: 0 m²
- Parkeren
opp: 0 m²
- Geleider
opp: 0 m²
- Fietspad
opp: 0 m²
- Groen
opp: 0 m²
- Trottoir
opp: 0 m²
- Talud - berm
opp: 0 m²
- Elementen
opp: 0 m²
- Berm
opp: 0 m²
- Bus
opp: 0 m²

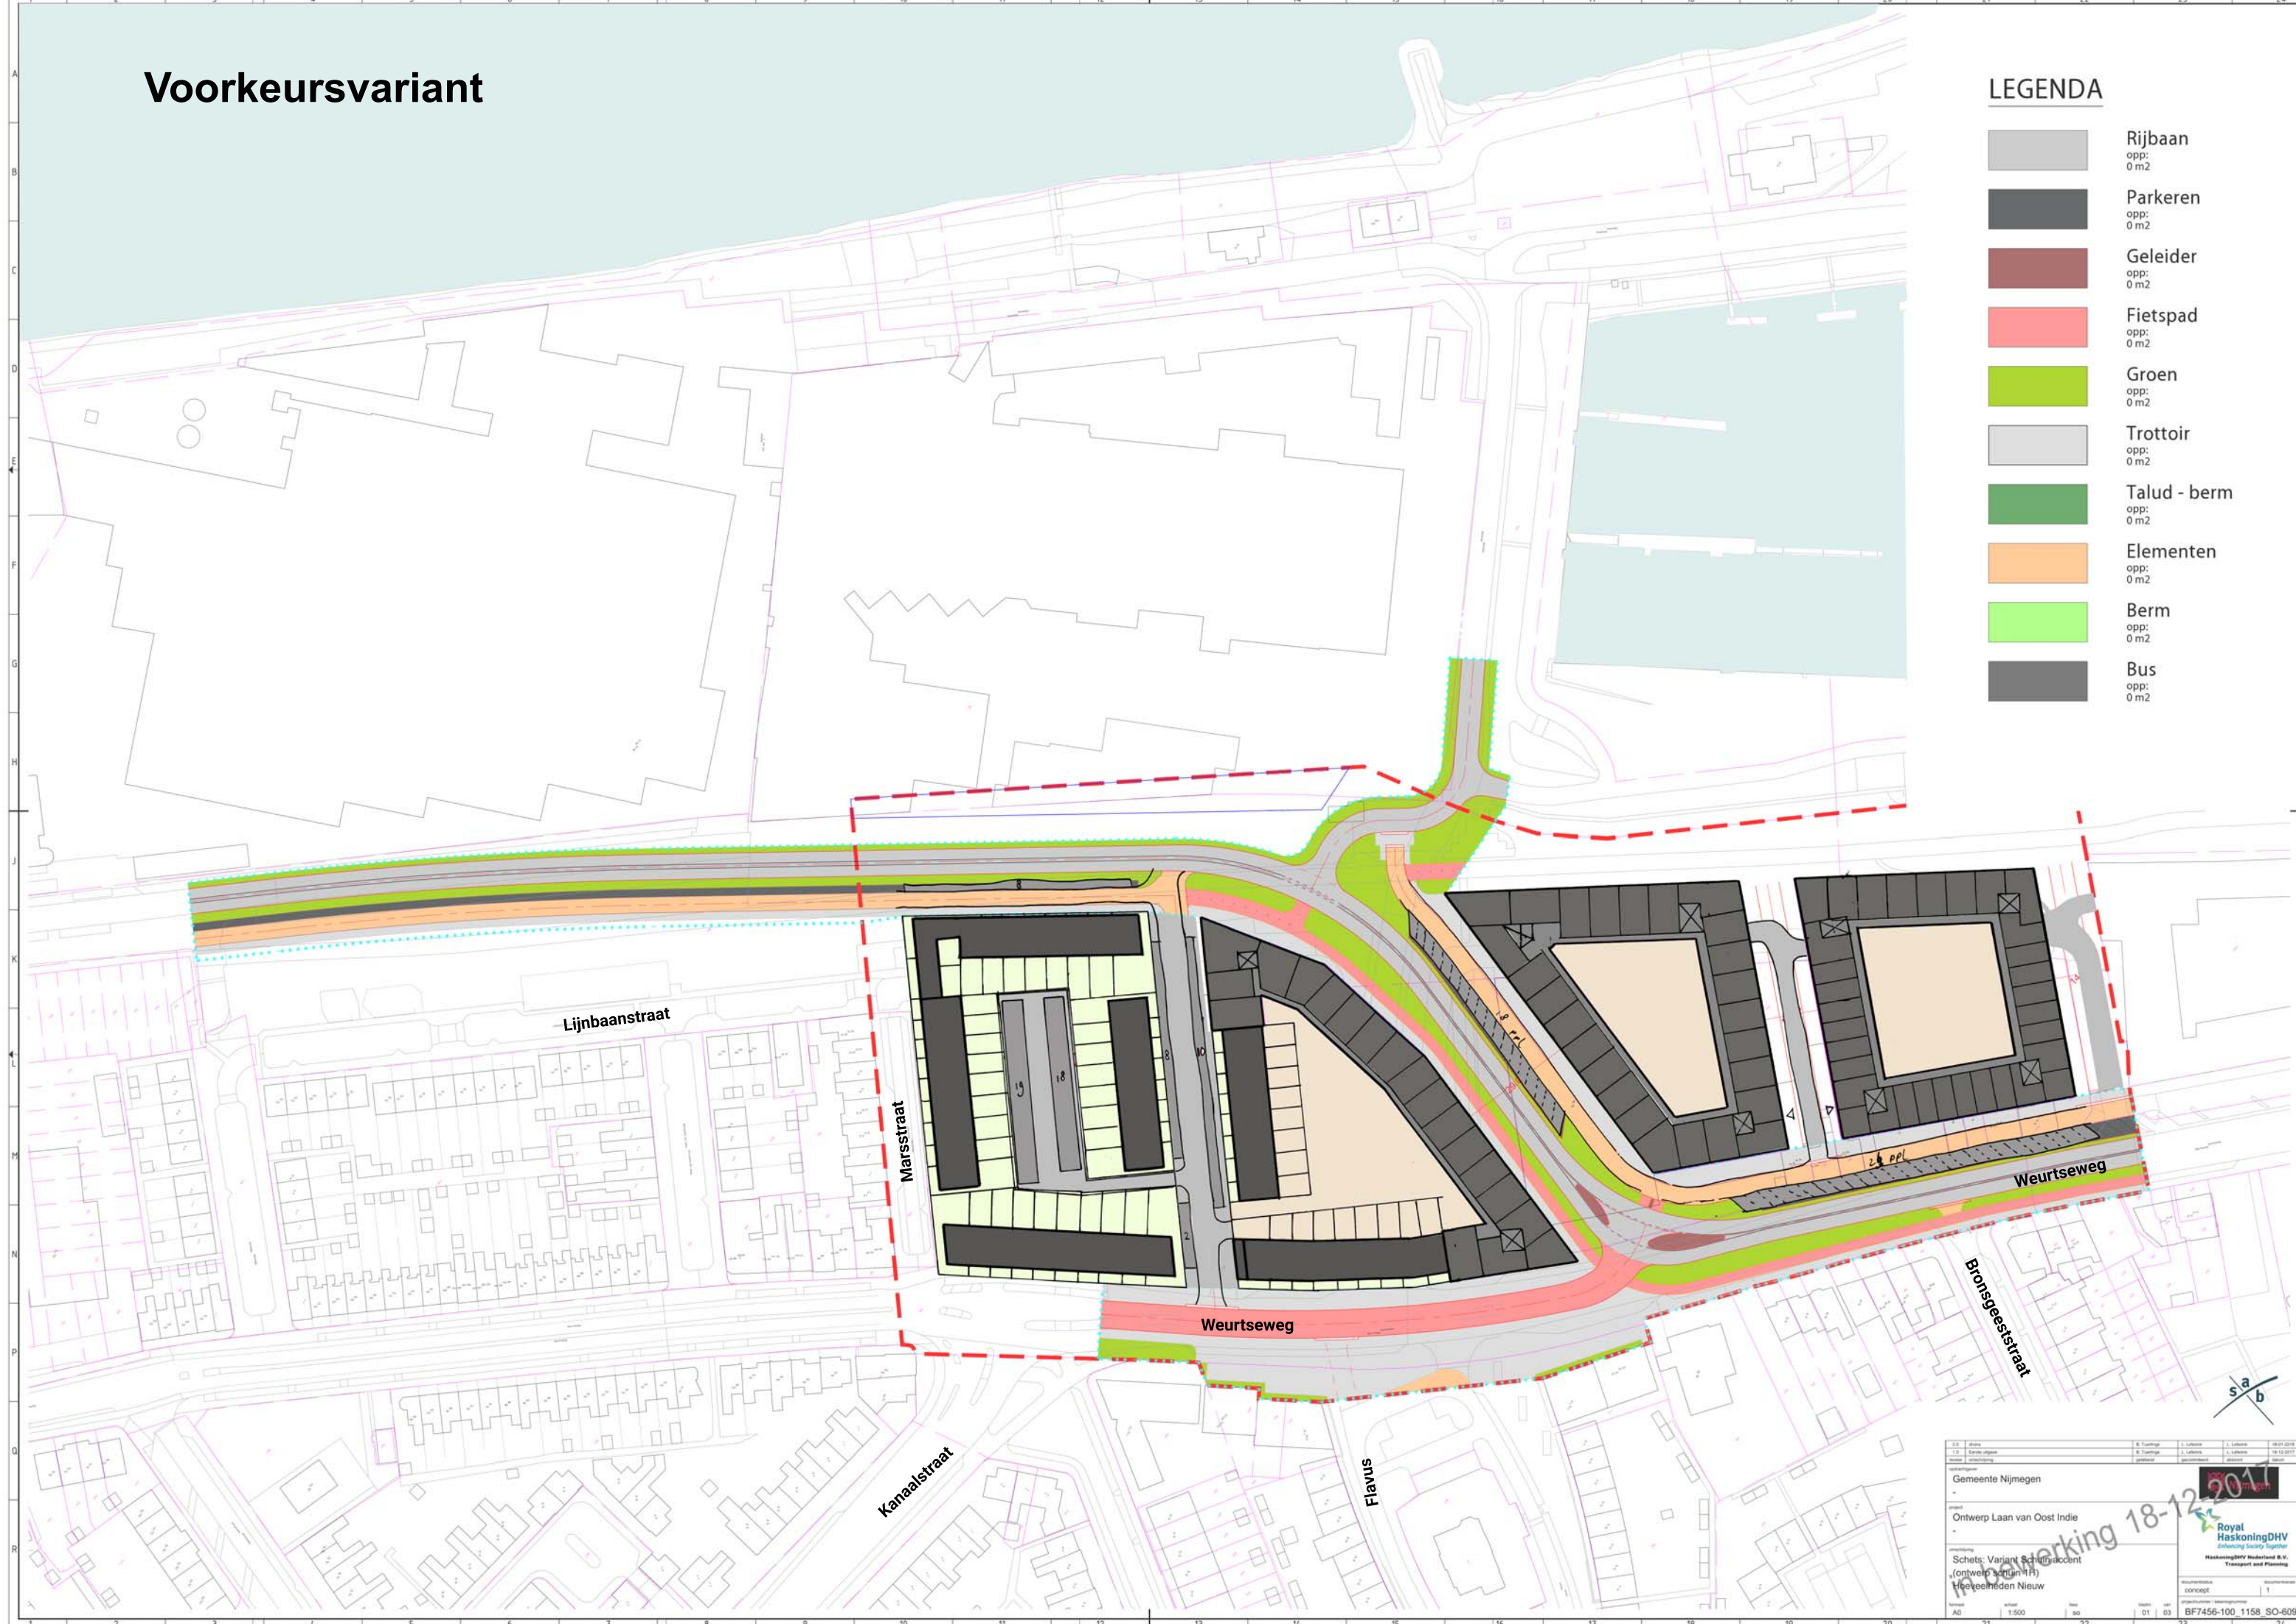

2.0	2.1	2.2	2.3	2.4	2.5	2.6	2.7	2.8	2.9	2.10	2.11	2.12	2.13	2.14	2.15	2.16	2.17	2.18	2.19	2.20	2.21	2.22	2.23	2.24
Gemeente Nijmegen												Ontwerp Laan van Oost Indie												
Schets: Variant Schiedamscent (ontwerp schiedam)												Hoeveelheid Nieuw												
A0												1:500												
01												03												
BF7456-100_1158_SO-609																								

18-12-2017